



1 Bus Shelter: Arrangement plan
Scale: 1:100 @ A3

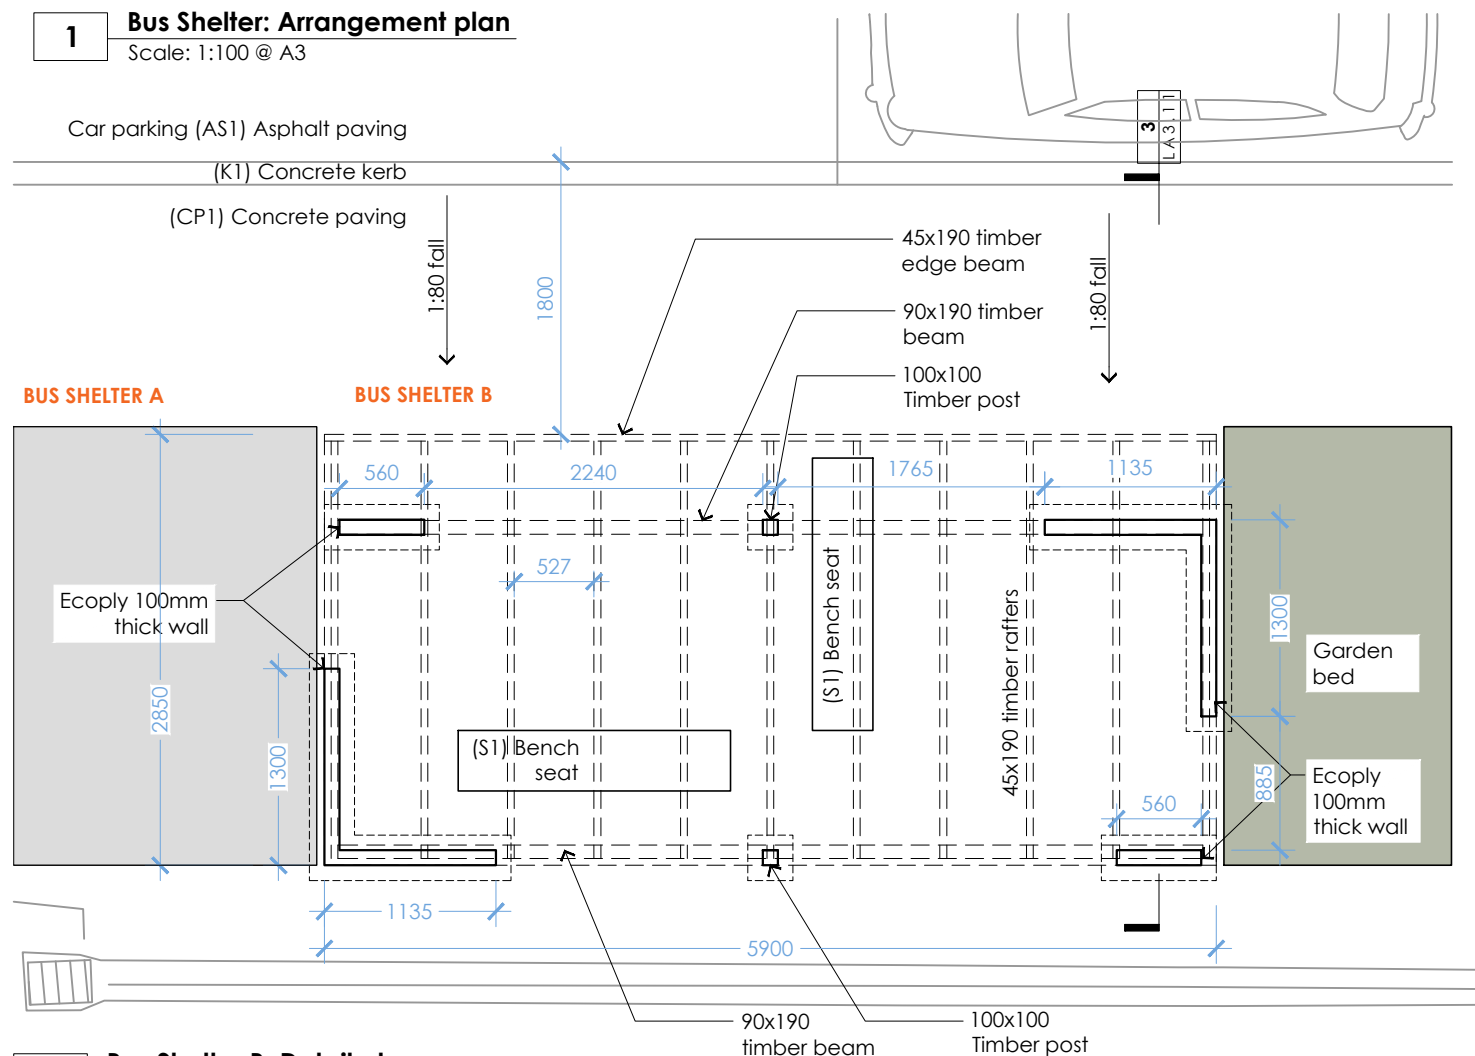

2 Bus Shelter B: Detail plan
Scale: 1:50 @ A3

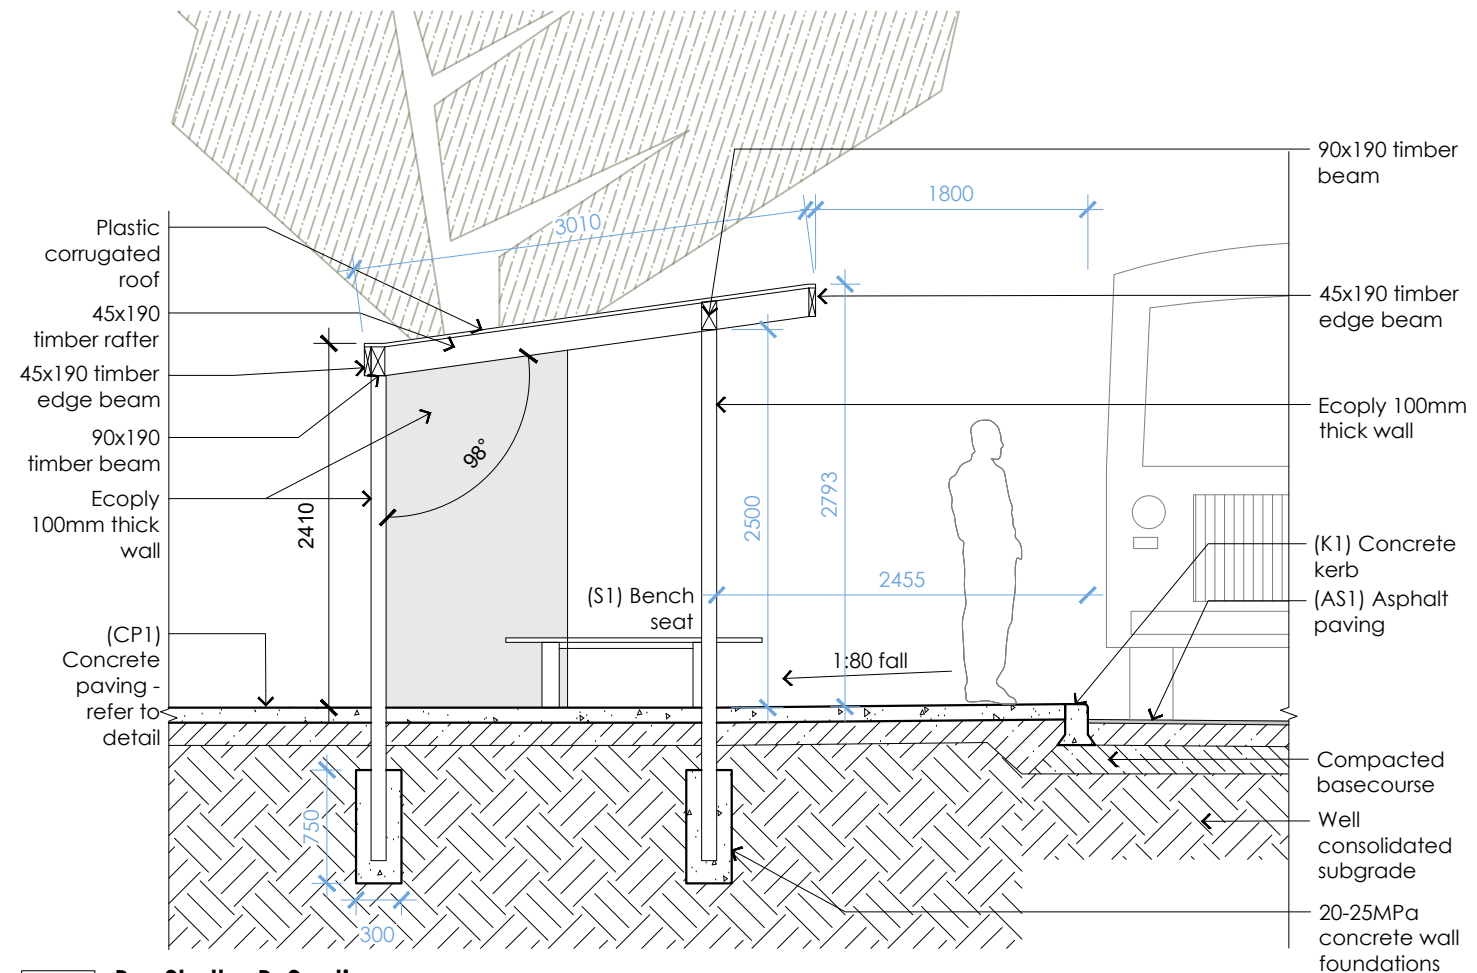

3 Bus Shelter B: Section
Scale: 1:50 @ A3

Do not scale. Verify dimensions on site before commencing work.
A Detail design 50% 23.06.2022
B For comment 13.09.2022

No. Revision Notes. Date
Not For Construction

local
© local landscape architecture collective limited.

North:
Scale: As shown
Revision: B
Issued For: For comment

Job Number: 2004-1127

Project: Naenae College
Drawing Title: Bus shelter
sheet 1 of 1

Drawing No: LA3.11

level 3, 11 vivian street, wellington, new zealand, 6011 phone: 04 801 6437 www.localcollective.nz